


SECTION B-B

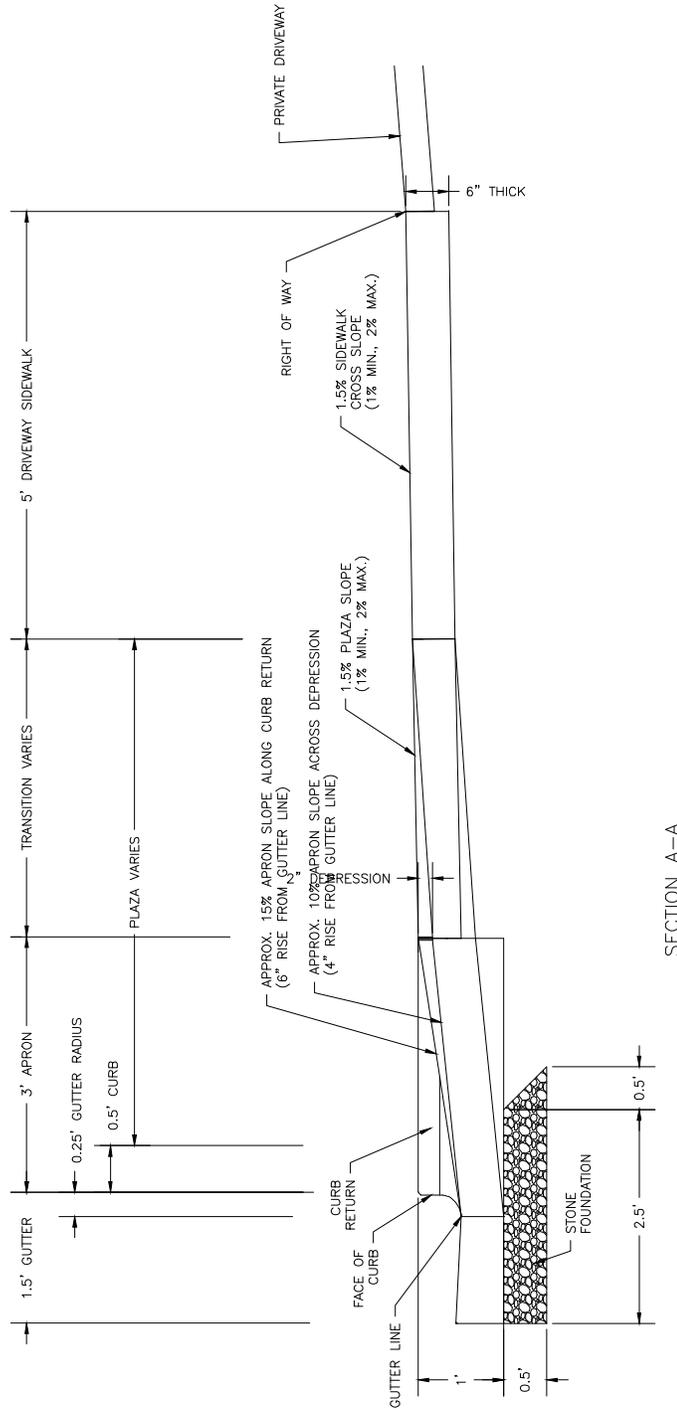

SECTION A-A

STANDARD DETAIL

COMMERCIAL DRIVEWAY SECTIONS

DATE: APRIL, 2015

DRAWN BY JSR

CHECKED BY D.E.C., P.E.

SCALE NOT TO SCALE



CITY OF WILMINGTON ENGINEERING
 PO BOX 1810
 WILMINGTON N.C. 28402
 (910) 341-7807