
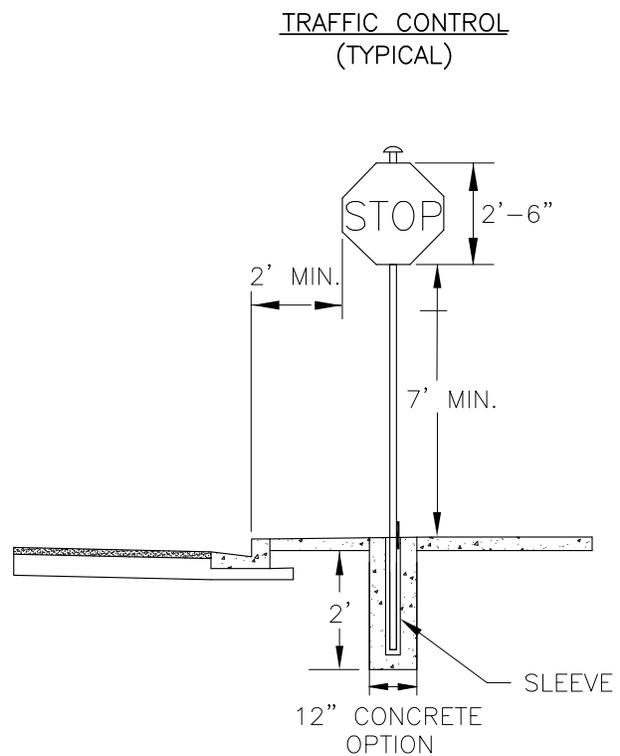


This Detail is for Reference Only. See Notes.

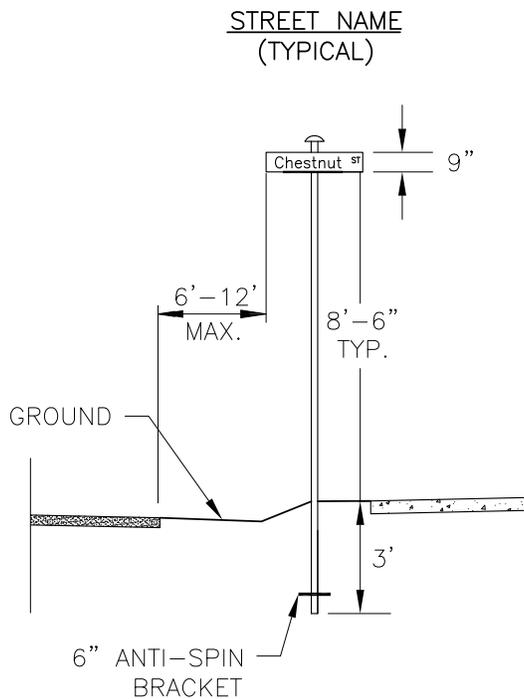

- 1) All signs and materials shall meet the requirements of MUTCD and City Traffic Engineering in effect at the time of construction. Designer and Contractor shall utilize the latest edition of "City of Wilmington Specifications for Installation of Street Name Signs, Traffic Control Signs and Signs Hardware" guideline. Special Designation signs (downtown, historic, parks, riverfront, cross city trail, etc.) shall adhere to COW Signage Plan and all associated policies.
- 2) Sign callouts, locations and dimensions are responsibility of the designer and shall be clearly indicated on a plan sheet. A Signs and Pavement Marking design sheet is necessary for larger projects, preferred to include a table with #units, MUTCD#, name, size, lettering, posts, material, color, intensity, etc.
- 3) In advance of fabrication, Contractor may provide a sign order/or proof sheet from the supplier to City Traffic Engineering for compliance review of material specifications only.
- 4) All non-standard (decorative) sign posts and hardware installations require a NON-STANDARD TRAFFIC SIGN HARDWARE & MATERIALS AGREEMENT to be executed prior to acceptance. Contact City Traffic Engineering.
- 5) Contractor shall contact City Inspector prior to sign installation and final acceptance. Modifications may be required for compliance. All signs that are removed and not reinstalled shall be salvaged and delivered to the City.
- 6) Street name and traffic control signs shall be installed when streets are opened to the public.
- 7) Developer/HOA is responsible for proper maintenance of all signs until accepted by the City.

STANDARD DETAIL		 CITY OF WILMINGTON ENGINEERING PO BOX 1810 WILMINGTON, NC 28402 (910) 341-7807
DATE: FEBRUARY, 2019	STREET & TRAFFIC SIGNS REFERENCE DETAIL	
DRAWN BY JSR		
CHECKED BY BDR, P.E.		
SCALE NOT TO SCALE		
		SD 15-03