


PLAN
NOT TO SCALE

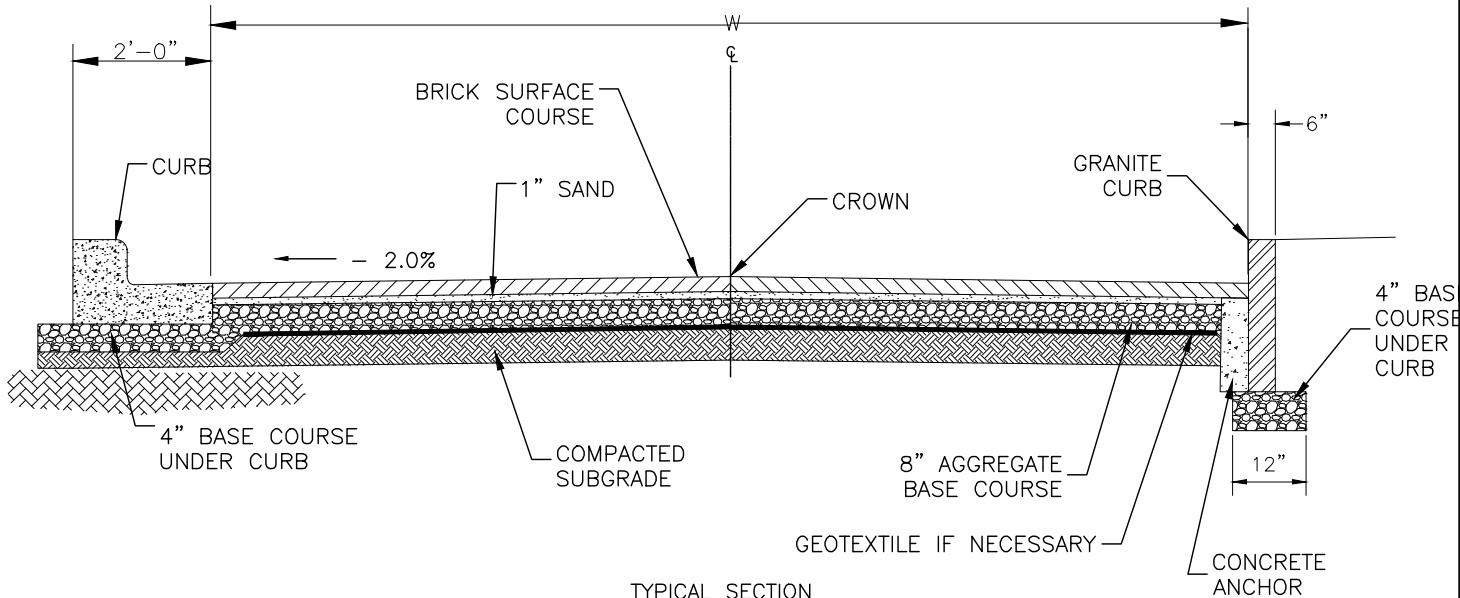

TYPICAL SECTION
NOT TO SCALE

1. BRICK TYPE, SIZE AND PATTERN SHALL BE COORDINATED WITH CITY OF WILMINGTON. TYPICAL BRICK PAVER 4"x8"x2-3/4" HERRINGBONE PATTERN. RUMBLED COURTYARD, FULL RANGE COLOR, BRICK BY PINE HALL.
2. PAVERS SHALL MEET OR EXCEED ASTM C1272, TYPE F STANDARD SPECIFICATION FOR HEAVY VEHICULAR PAVING BRICK.
3. FINAL DESIGN OF BASE, SETTINGS BEDS AND EDGE RESTRAINTS SHALL BE DEPENDENT ON THE SOIL CONDITIONS AND APPLICATION.
4. CONCRETE HEADER TO BE 3000 PSI, BROOM FINISH, 1/2" RADIUS ON EDGES AND FLUSH WITH ASPHALT AND PAVERS. CONTROL JOINTS AT ±5' O.C. (EQUAL SPACING). CONCRETE TO BE POURED AFTER COMPACTION OF STONE SUB-BASE. DRIVEWAYS AND GRADE CROSSINGS SHALL UTILIZE AN EDGE RESTRAINT HEADER, TYPICALLY WITH THE SAME MATERIAL AS THE EXISTING CURB TYPE.

STANDARD DETAIL

**BRICK STREET
TYPICAL SECTION**



CITY OF WILMINGTON
ENGINEERING OFFICE
414 CHESTNUT STREET
WILMINGTON N.C. 28401
(910) 341-7807

SD 3-103

DATE:	NOVEMBER, 2011
DRAWN BY	JSR
CHECKED BY	BDR, P.E.
SCALE	NOT TO SCALE