
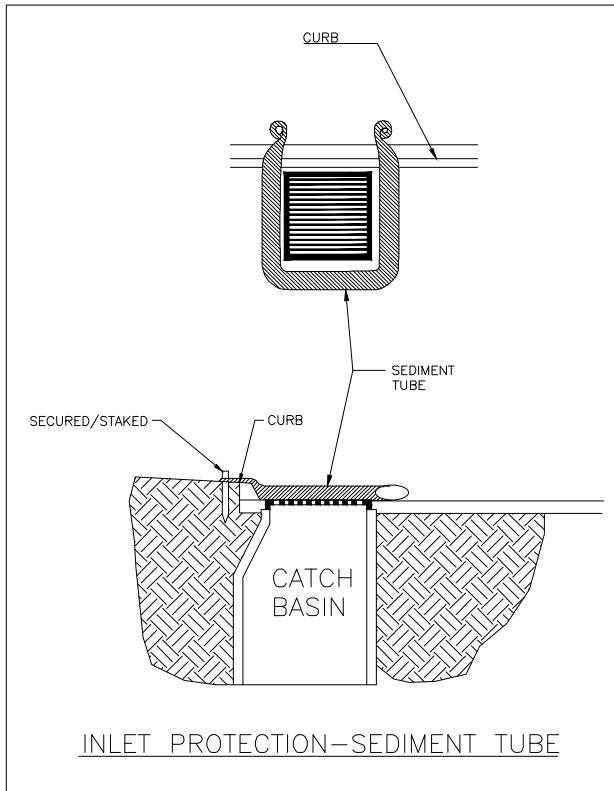



FOUR 1-FOOT WIDE STRIPS OF SOD ON EACH SIDE OF THE DROP INLET

NOTE:
THIS METHOD OF INLET PROTECTION IS APPLICABLE ONLY AT THE TIME OF PERMANENT SEEDING, TO PROTECT THE INLET FROM SEDIMENT AND MULCH MATERIALS UNTIL PERMANENT VEGETATION HAS BECOME ESTABLISHED.

SOD DROP INLET PROTECTION

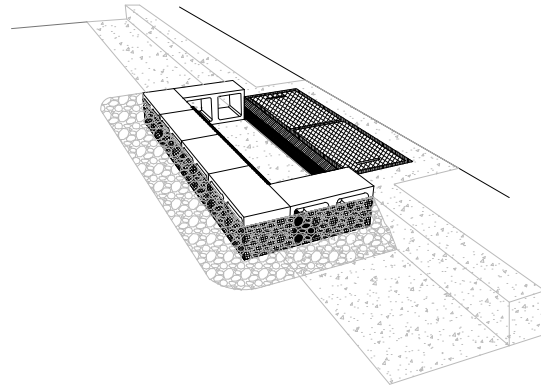

INLET PROTECTION—SEDIMENT TUBE

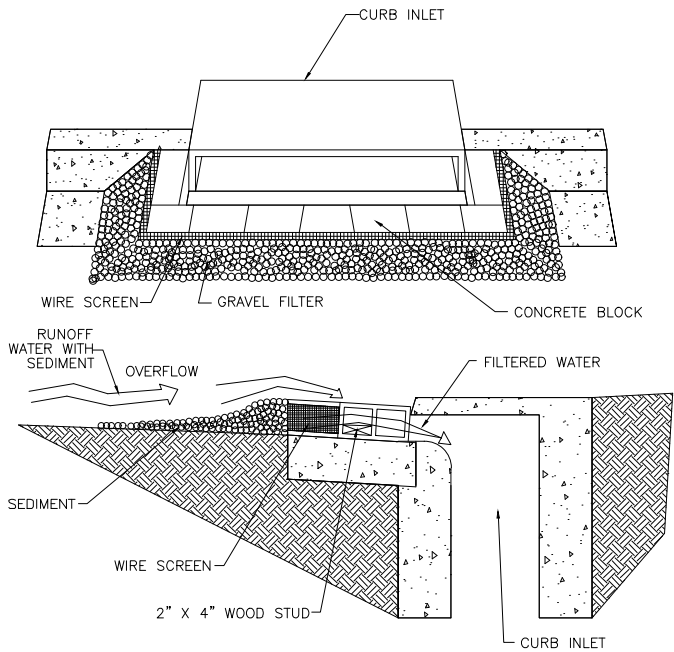

BLOCK AND GRAVEL INLET PROTECTION

STANDARD DETAIL

**GUIDELINES FOR
SEDIMENT CONTROL BMPs**



CITY OF WILMINGTON ENGINEERING
PO BOX 1810
WILMINGTON, NC 28402
(910) 341-7807

DATE: MAY, 2018

DRAWN BY JSR

CHECKED BY DEC, P.E.

SCALE NOT TO SCALE

SHEET 2 OF 3

SD 3-104