


RESIDENTIAL_COLLECTOR_STREET_SECTION

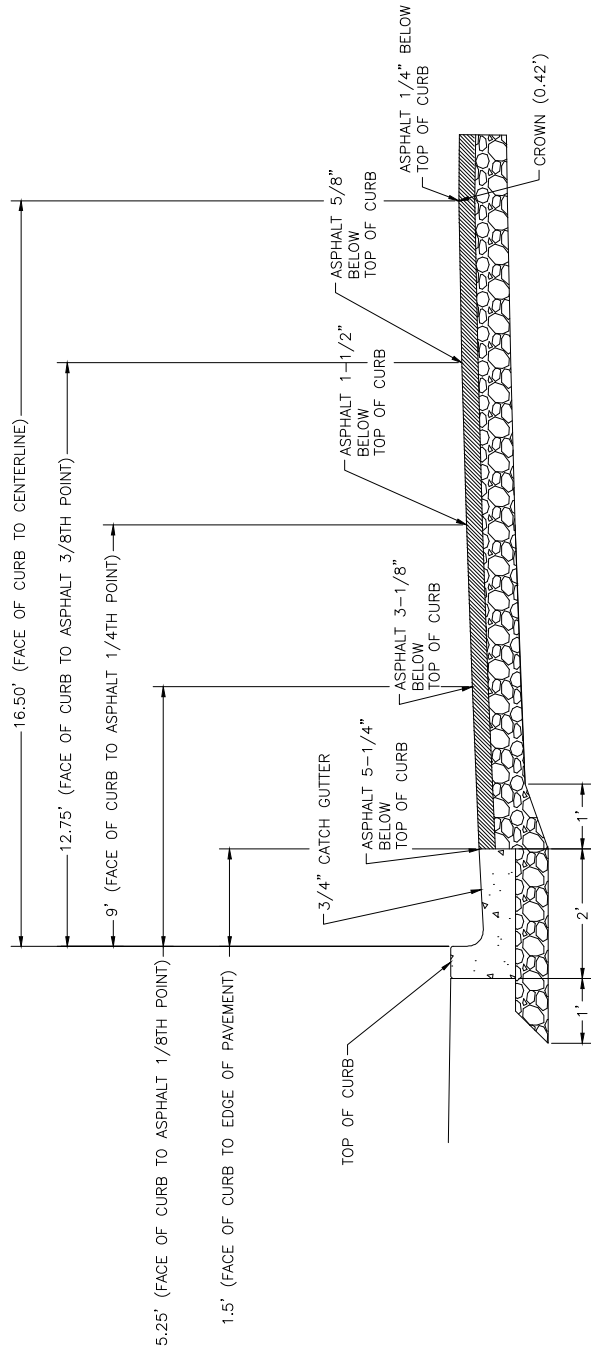

RESIDENTIAL_COLLECTOR_STREET_CROWN

STANDARD DETAIL

RESIDENTIAL COLLECTOR STREET
(SECTION AND CROWN)



CITY OF WILMINGTON ENGINEERING
PO BOX 1810
WILMINGTON N.C. 28402
(910) 341-7807

SD 3-01.2

DATE: MAY, 2015

DRAWN BY JSR

CHECKED BY D.E.C., P.E.

SCALE NOT TO SCALE