


NOTE:
LOCAL STREETS SERVE A MAXIMUM OF 50 RESIDENTIAL DWELLING UNITS

LOCAL STREET WITH SLOPE CURB—SECTION

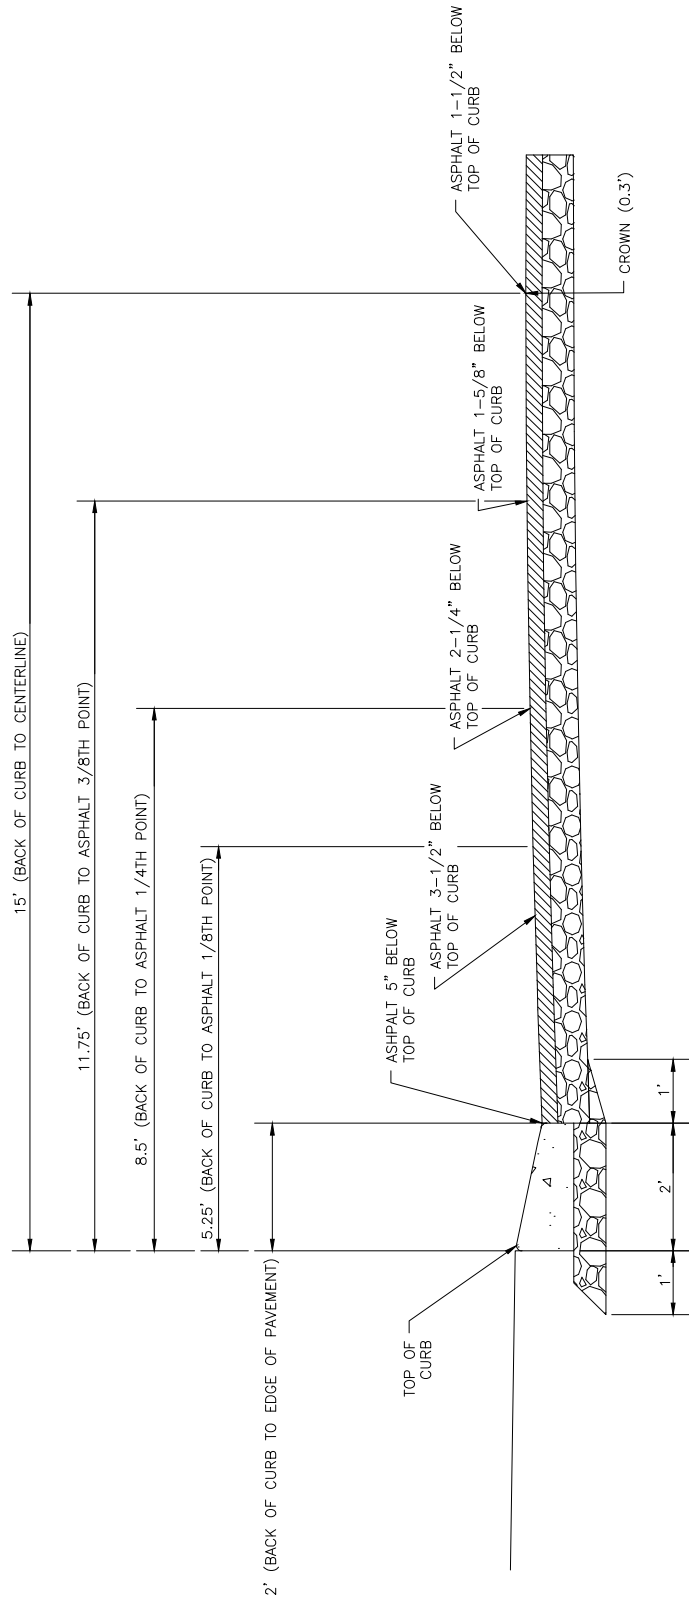


LOCAL STREET WITH SLOPE CURB—CROWN

DATE:	MAY, 2015
DRAWN BY	JSR
CHECKED BY	D.E.C., P.E.
SCALE	NOT TO SCALE

STANDARD DETAIL

**LOCAL STREET WITH
SLOPE CURB
(SECTION AND CROWN)**


 CITY OF WILMINGTON
 NORTH CAROLINA
 CITY OF WILMINGTON ENGINEERING
 PO BOX 1810
 WILMINGTON N.C. 28402
 (910) 341-7807

SD 3-01.4