


NOTE:
MINOR STREETS SERVE A MAXIMUM OF 15 RESIDENTIAL DWELLING UNITS.

MINOR STREET WITH SLOPE CURB—SECTION

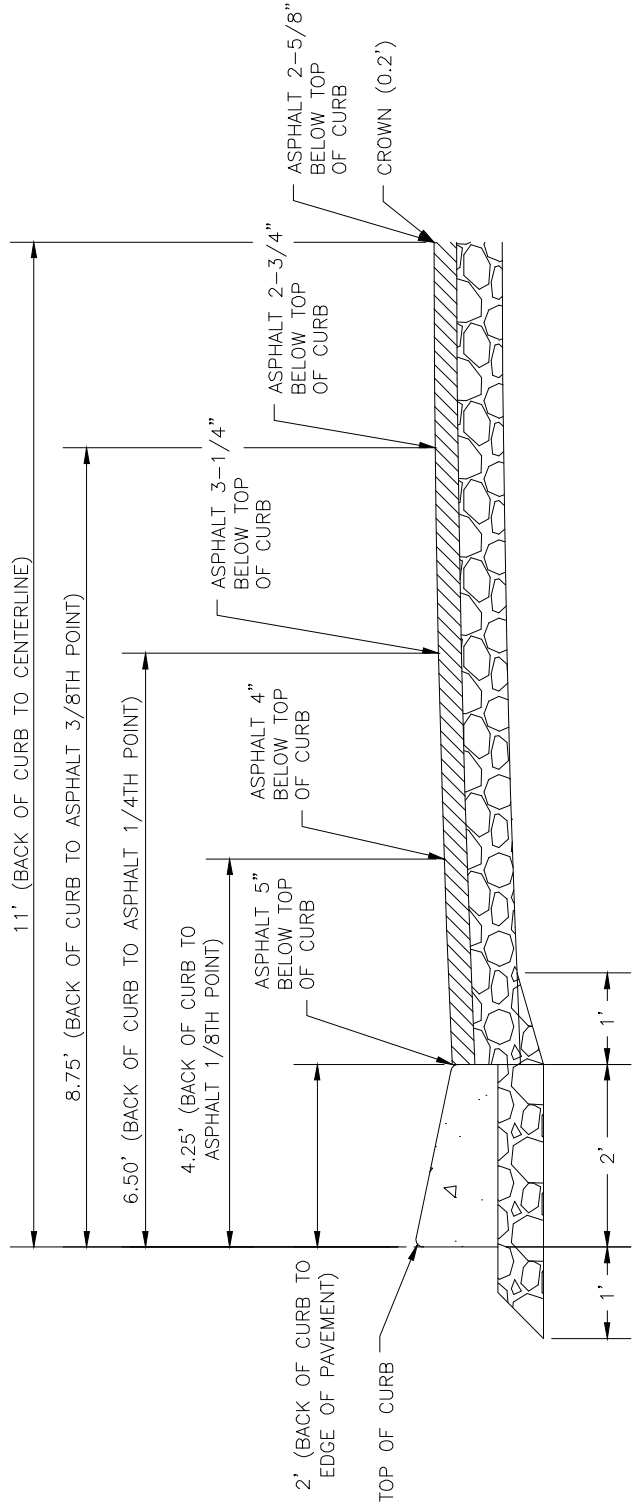

MINOR STREET WITH SLOPE CURB—CROWN

DATE:	MAY, 2015
DRAWN BY	JSR
CHECKED BY	D.E.C., P.E.
SCALE	NOT TO SCALE

STANDARD DETAIL

**MINOR STREET WITH SLOPE CURB
(SECTION AND CROWN)**

WILMINGTON
CITY OF
NORTH CAROLINA

CITY OF WILMINGTON ENGINEERING
PO BOX 1810
WILMINGTON N.C. 28402
(910) 341-7807

SD 3-01.7