



# TYPICAL SECTION

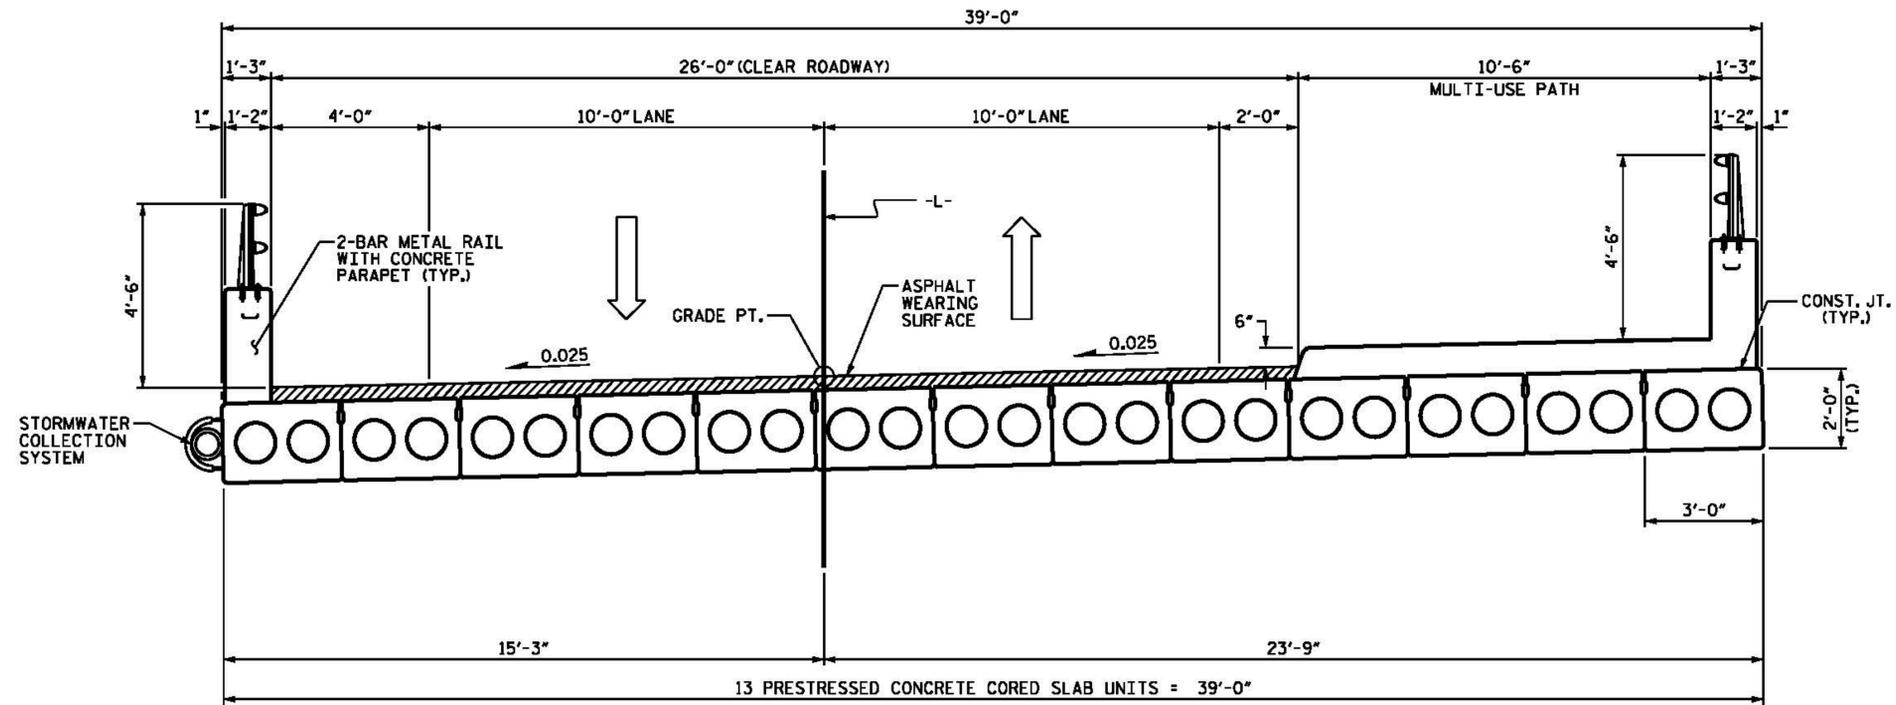

**CREEKFRONT DRIVE  
BRIDGE TYPICAL SECTION**

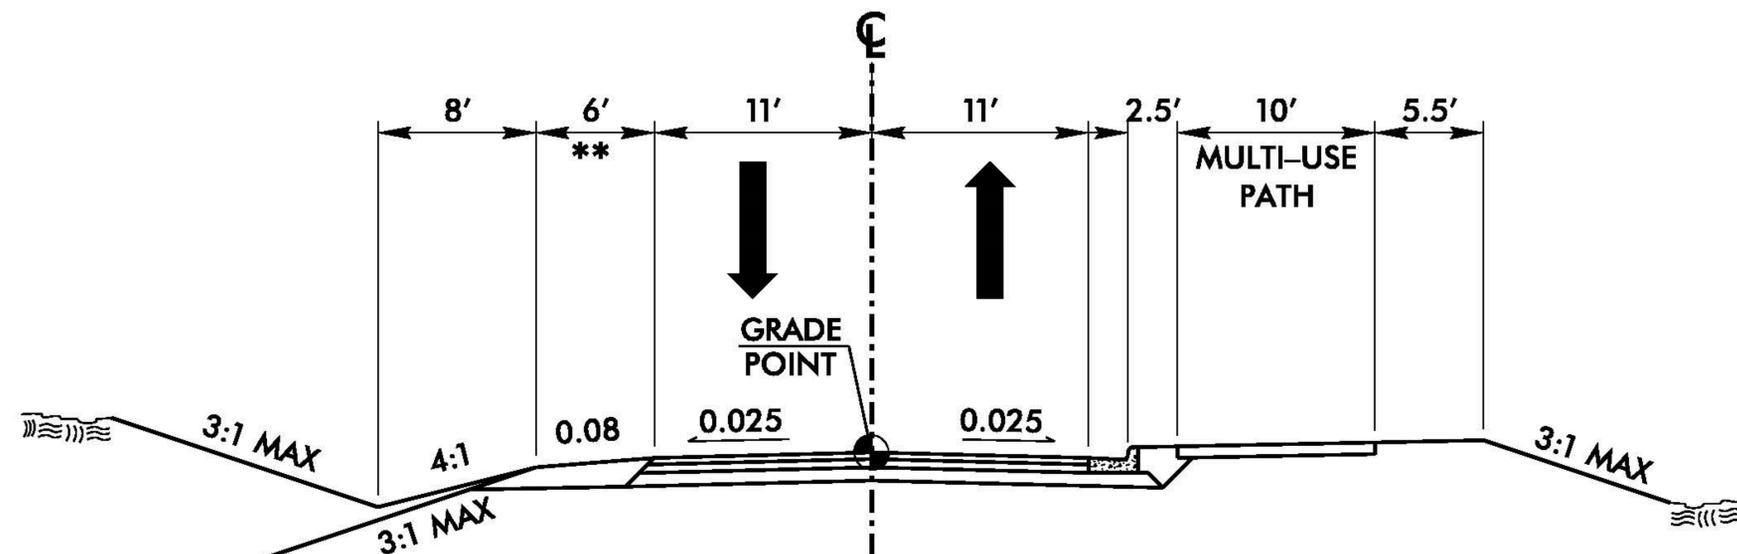

**CREEKFRONT DRIVE  
ROADWAY TYPICAL SECTION**

